



01 Ball Court Fence Cross Section West  
Scale 1:20

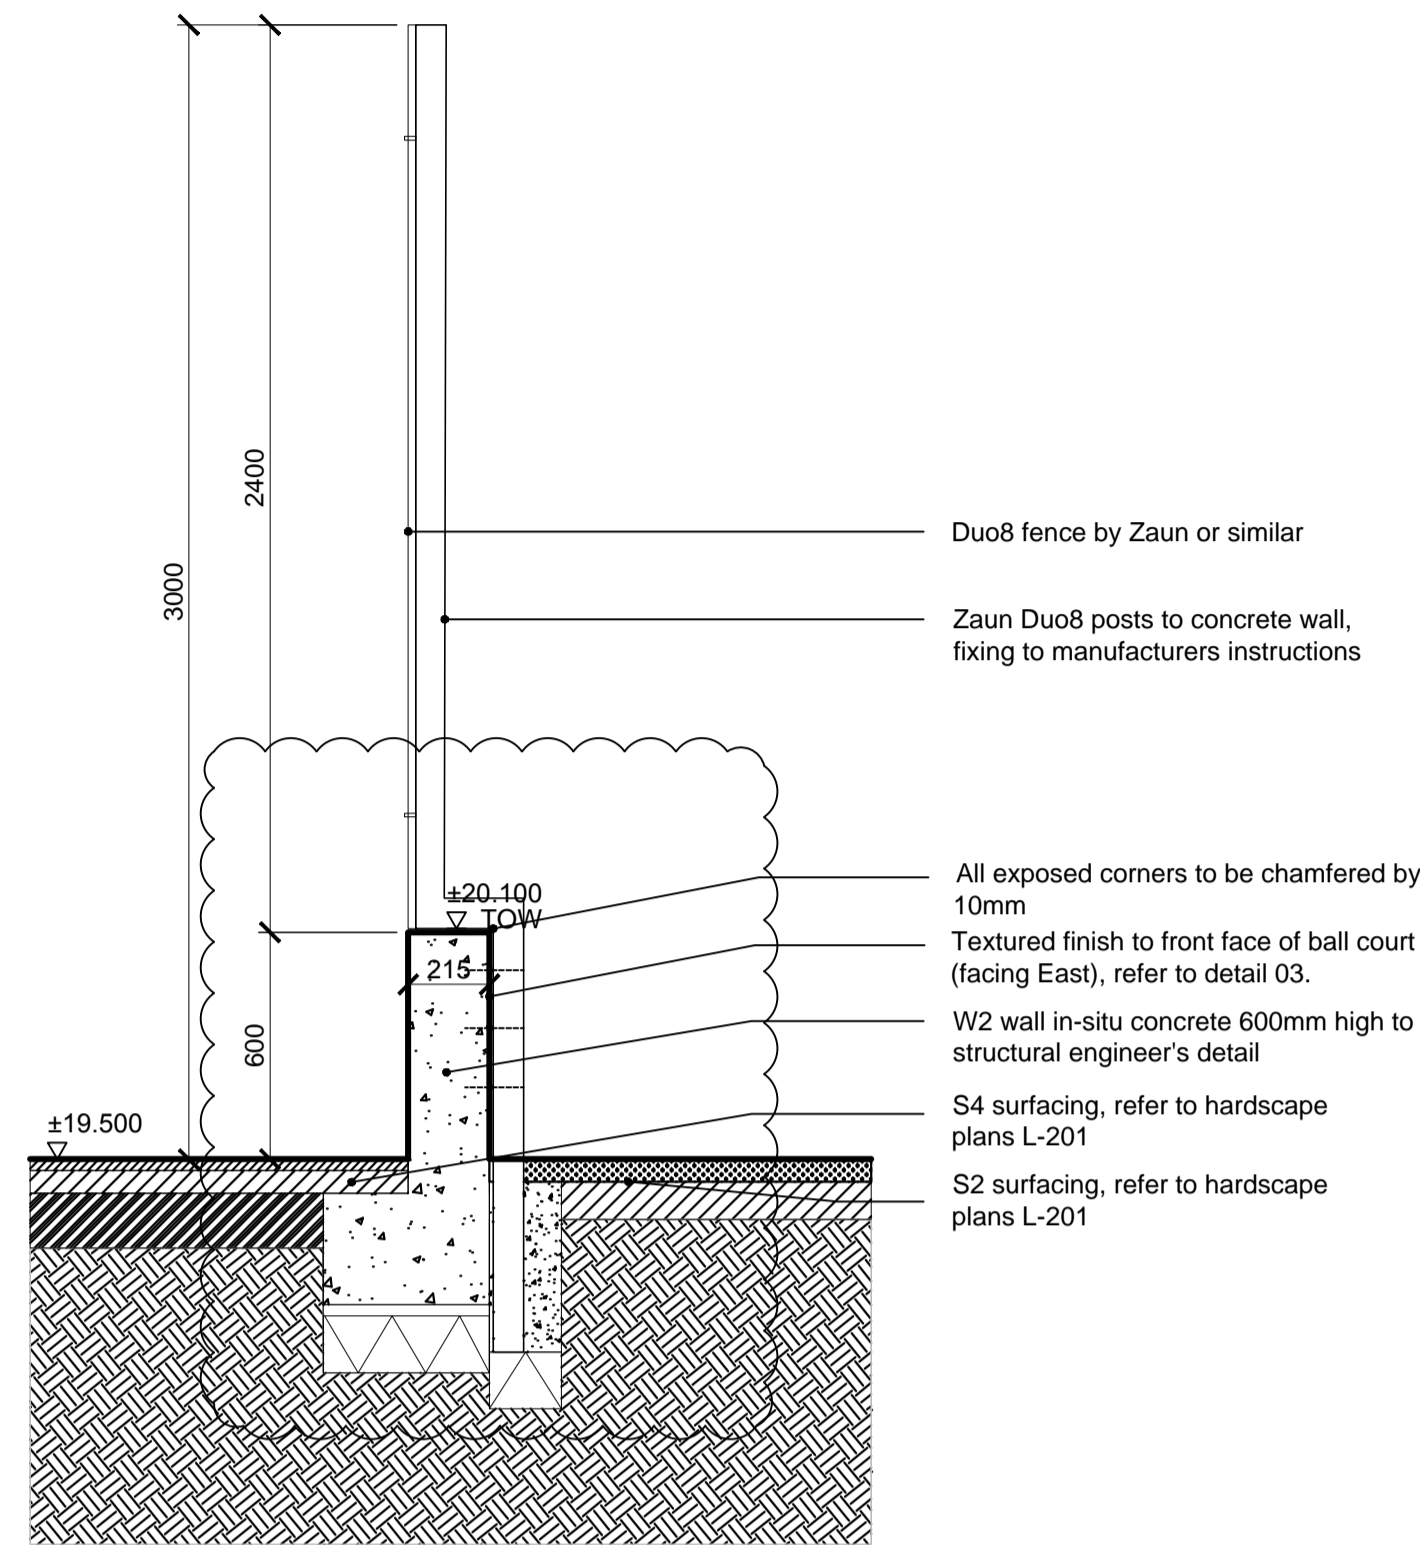

02 Ball Court Fence Cross Section East  
Scale 1:20

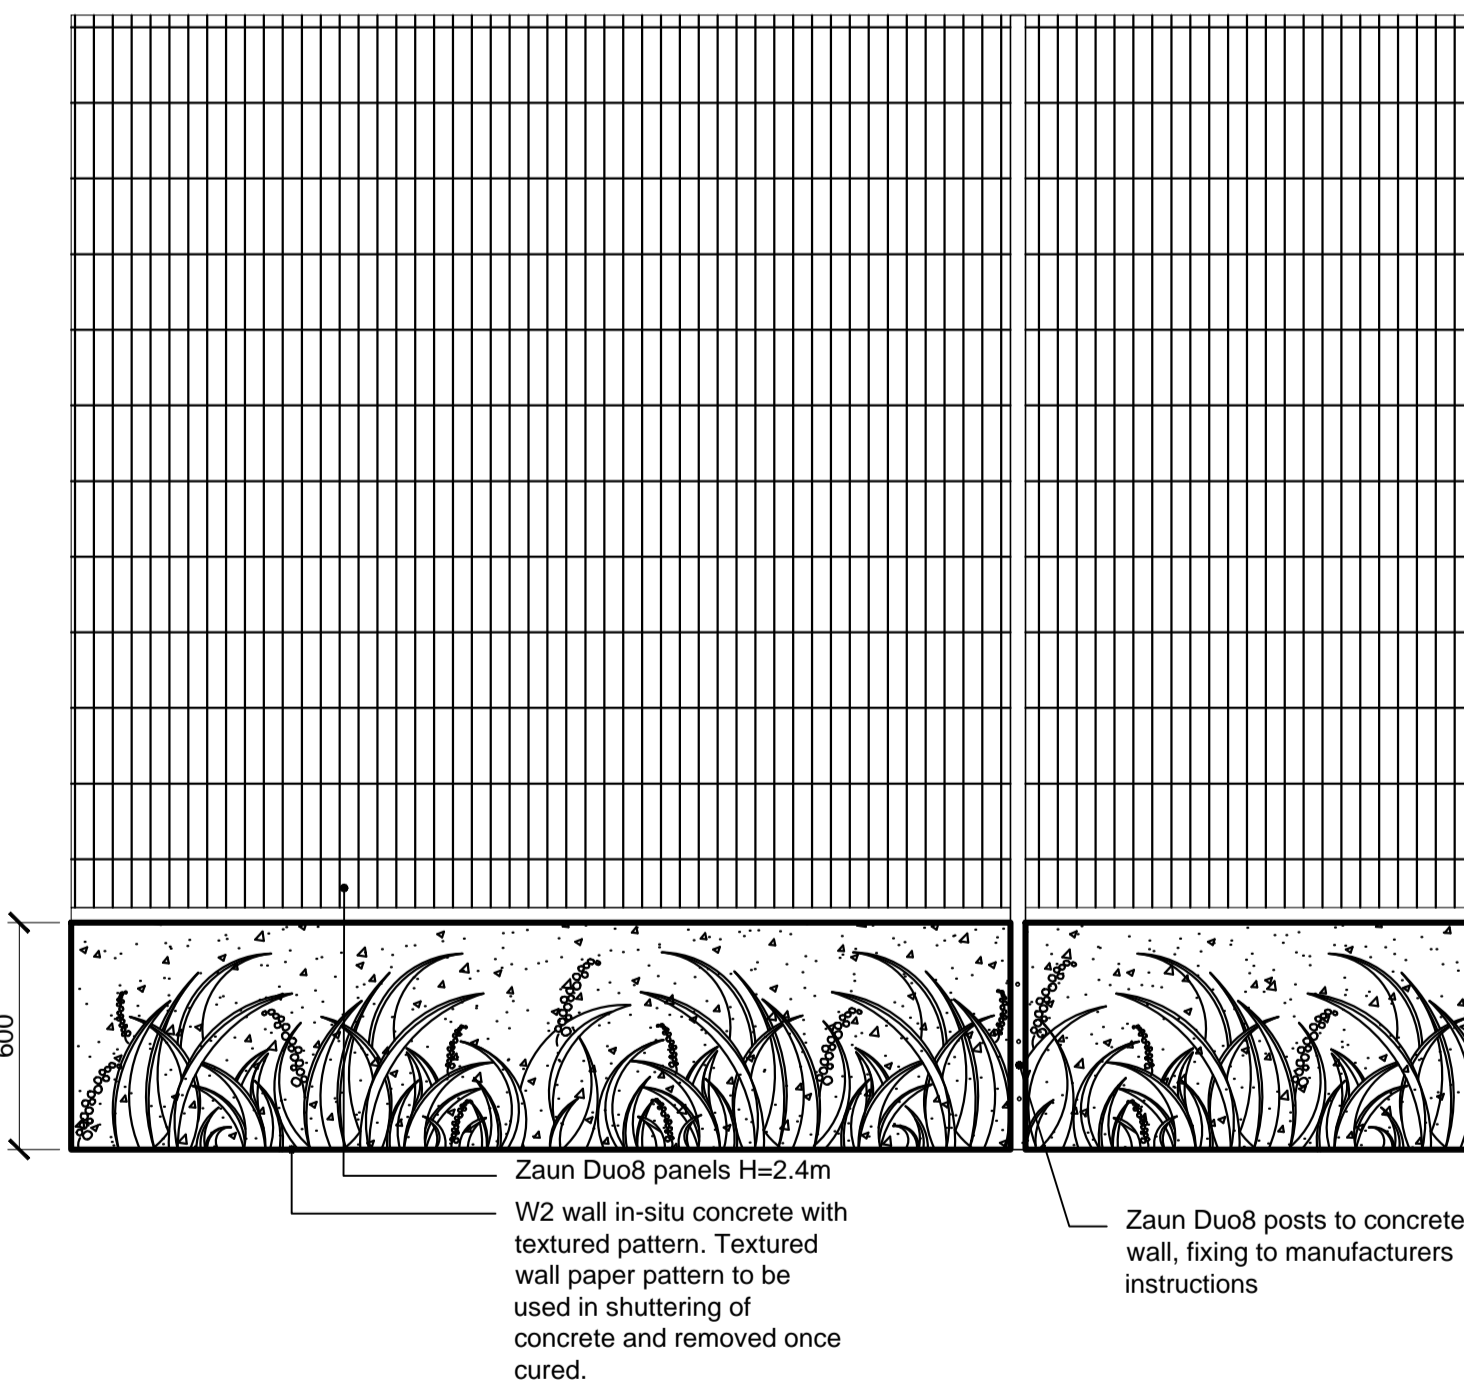

03 Ball court wall - front elevation  
Scale 1:20



'Grass blown' wall paper pattern to be used on ball court wall. Suggested supplier: Graham & Brown (www.grahambrown.com)

Precedent image of wall paper application onto concrete surface

NOTES:

1. This drawing is to be read in conjunction with all relevant contract documentation from the design team, with any conflicting information to be brought to the attention of Farrer Huxley Associates in writing before commencing on site.
2. The contractor is to check and verify all levels and dimensions before construction. Any discrepancies are to be brought to the attention of Farrer Huxley Associates in writing before commencing on site.
3. All dimensions in mm, unless otherwise stated.
4. Do not scale from this drawing.
5. All sub base and concrete design and specification to engineer's details. All diagrams provided here are purely indicative.
6. Waterproofing of any element to be specified by others.
7. All proprietary products shall be installed in accordance with manufacturers written instructions.
8. Plant numbers are an indication only and plants should be ordered to suit site areas in accordance with scheduled plant densities.
9. Any proposed plant substitution shall be agreed with the landscape architect prior to ordering.

General drawing references:

- For FHA plans refer to 'L' Series  
For FHA details refer to 'D' Series
- For GA Plans refer to '100' series  
For Hard landscape refer to '200' series  
For Levels and drainage refer to '300' series  
For Soft landscape refer to '400' series  
For Walls and boundaries refer to '500' series
- For setting out refer to '900' series

DATE	DRAWN	DESCRIPTION OF REVISION	REVISION LETTER	APPROVED BY
2015.09.17	TJ	Fence post fixing updated	C2	BA
2015.09.04	TJ	Issued for construction	C1	BA
2015.08.17	BA	Issued for tender	T1	HF



Unit 11 Union Wharf, 23 Wenlock Road, London, N1 7SB  
W: www.fha.co.uk E: info@fha.co.uk  
T: 020 7490 3635

DRAWING STATUS:  
**FOR CONSTRUCTION**

CLIENT:  
**LOVELL**

PROJECT TITLE:  
**DOVER COURT - LANDSCAPE  
DETAILS**

DRAWING TITLE:  
**BALL COURT DETAILS**

SHEET 1

DRAWING SCALE:	DRAWN BY:	DRAWN DATE:
AS SHOWN	GL	AUG 2015
PAPER SIZE:	APPROVED BY:	APPROVED DATE:
A1	BA	AUG 2015

DRAWING NUMBER:	REVISION:
FHA-604-D-601	C2