

GENERAL ARRANGEMENT

- Extent of works for design package 1
 - Paving, refer to hard landscape plan
 - Metal fence to ball court
 - Gate to ball court fencing
 - Furniture (refer to Site Furniture Key below)
- For walls, refer to levels and hard landscape plan

SOFT LANDSCAPE, refer to planting plan FHA-604-PH1-L-400's series

- Existing trees to be retained
- Proposed trees
- Shrub and ground cover planting
- SB - Willow sound barrier

RAILINGS AND GATES

R2 - Railing in galvanised steel, polyester powder coated (RAL) finish. Refer to detail 02/D-511, spec Q40/220B

R8 - Stainless steel handrail (modular) h=900mm. Refer to detail 03/D-513, spec L37/150A

LIGHTING AND WATER

L1 - Flood lighting to Ball Court Spec V91/345A

L3 - Bollard lighting. Spec V91/346A

WP - Water point for maintenance. Q50/401A

PAVING NOTES


All paving hatches are indicative only and do not represent accurate size / direction of pavers

- NOTES:**
1. This drawing is to be read in conjunction with all relevant contract documentation from the design team, with any conflicting information to be brought to the attention of Farrer Huxley Associates in writing before commencing on site.
 2. The contractor is to check and verify all levels and dimensions before construction. Any discrepancies are to be brought to the attention of Farrer Huxley Associates in writing before commencing on site.
 3. All dimensions in mm, unless otherwise stated.
 4. Do not scale from this drawing.
 5. All sub base and concrete design and specification to engineer's details. All diagrams provided here are purely indicative.
 6. Waterproofing of any element to be specified by others.
 7. All proprietary products shall be installed in accordance with manufacturers written instructions.
 8. Plant numbers are an indication only and plants should be ordered to suit site areas in accordance with scheduled plant densities.
 9. Any proposed plant substitution shall be agreed with the landscape architect prior to ordering.

General drawing references:
 For FHA plans refer to "L" Series
 For FHA details refer to "D" Series

For GA Plans refer to '100' series
 For Hard landscape refer to '200' series
 For Levels and drainage refer to '300' series
 For Soft landscape refer to '400' series
 For Walls and boundaries refer to '500' series

For setting out refer to '900' series

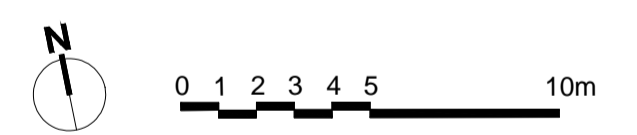

DATE	DRAWN	DESCRIPTION OF REVISION	REVISION LETTER	APPROVED BY
2015.10.01	BA	Access to ball court and fencing amended	C3	BA
2015.08.17	TJ	Benches correct, grass sound barrier position amended	C2	BA
2015.08.04	TJ	Issued for construction	C1	BA
2015.08.17	BA	Issued for tender	T1	NF



Unit 11 Union Wharf, 23 Wenlock Road, London, N1 7SB
 W: www.fha.co.uk E: info@fha.co.uk
 T: 020 7490 3635

DRAWING STATUS:
FOR CONSTRUCTION

CLIENT:
LOVELL

PROJECT TITLE:
**DOVER COURT - LANDSCAPE
 PHASE 1 - DESIGN PACKAGE 0**

DRAWING TITLE:
GENERAL ARRANGEMENT

DRAWING SCALE: 1:100
 PAPER SIZE: A1

DRAWN BY: BA
 APPROVED BY: NF

DRAWN DATE: AUG 2015
 APPROVED DATE: AUG 2015

DRAWING NUMBER:
FHA-604-PH1-L-101

REVISION:
C3

Copyright Farrer Huxley Associates 2015